

UNITED STATES DEPARTMENT OF AGRICULTURE  
NATURAL RESOURCES CONSERVATION SERVICE

GEORGIA STANDARD DRAWINGS - COMBINATION STACK /  
COMPOST FACILITY WITH FOUR DEEP COMPOST BINS IN  
END OF THE BUILDING. FOR USE WITH BUILDINGS WITH  
5-FOOT POST SPACING.

THE FOLLOWING DRAWINGS WERE PREPARED IN  
ACCORDANCE WITH PRACTICE CODE 316 – ANIMAL  
MORTALITY FACILITY AND GEORGIA BUILDING CODE  
(INTERNATIONAL BUILDING CODE 2006). ANY CHANGES TO  
THESE DRAWINGS MUST BE APPROVED BY AN ENGINEER  
WITH JOB APPROVAL LEVEL IV OR GREATER.

THIS FACILITY IS DESIGNED TO SUSTAIN 90 MPH WINDS WITH  
10 PSF SNOW LOAD OR 110 MPH WINDS WITH NO SNOW  
LOAD.

THIS DESIGN IS NOT A STAND ALONE PRODUCT. THESE  
DRAWINGS SHALL BE ATTACHED TO GEORGIA POULTRY DRY  
STACK FACILITY DRAWINGS: **ga-eng-313-ps1.pdf**,  
**ga-eng-313-ps4.pdf**, **ga-eng-317-hs1.pdf**, OR **ga-eng-317-hs3.pdf** .

COMPOST FACILITY

COUNTY, GEORGIA

PRE-CONSTRUCTION CERTIFICATION:

THE \_\_\_\_\_ COMPOSTING FACILITY HAS BEEN CONSTRUCTED  
IN ACCORDANCE WITH THE FOLLOWING DRAWINGS AND PRACTICE CODE  
316. ALL CHANGES HAVE BEEN APPROVED BY AN ENGINEER WITH JOB  
APPROVAL AUTHORITY LEVEL IV OR GREATER. ALL ADDITIONS HAVE  
BEEN APPROVED BY NRCS.

OWNER	DATE	NRCS REPRESENTATIVE	DATE	ENGINEER (IF REQUIRED)	DATE
-------	------	------------------------	------	---------------------------	------

AS-BUILT CERTIFICATION:

THIS PRACTICE HAS BEEN CONSTRUCTED IN ACCORDANCE TO THESE  
PLANS AND MEETS NRCS STANDARDS AND SPECIFICATIONS.


NRCS REPRESENTATIVE	DATE	ENGINEER (IF REQUIRED)	DATE
------------------------	------	---------------------------	------

COMPOSTING FACILITY:

JOB CLASS: \_\_\_\_\_

INDEX TO DRAWINGS:

- SHEET 1 - COVER SHEET  
SIDE VIEW
- SHEET 2 - PLAN VIEW
- SHEET 3 - SIDE ENTRANCE  
BIN WALL AND POST EMBEDMENT  
CONCRETE POST FOOTING DETAIL  
MECHANICAL POST ANCHOR CONCRETE  
FOOTING DETAIL
- SHEET 4 - GIRDER HANGER  
TRUSS TO POST CONNECTION  
TRUSS TO HEADER BEAM CONNECTION

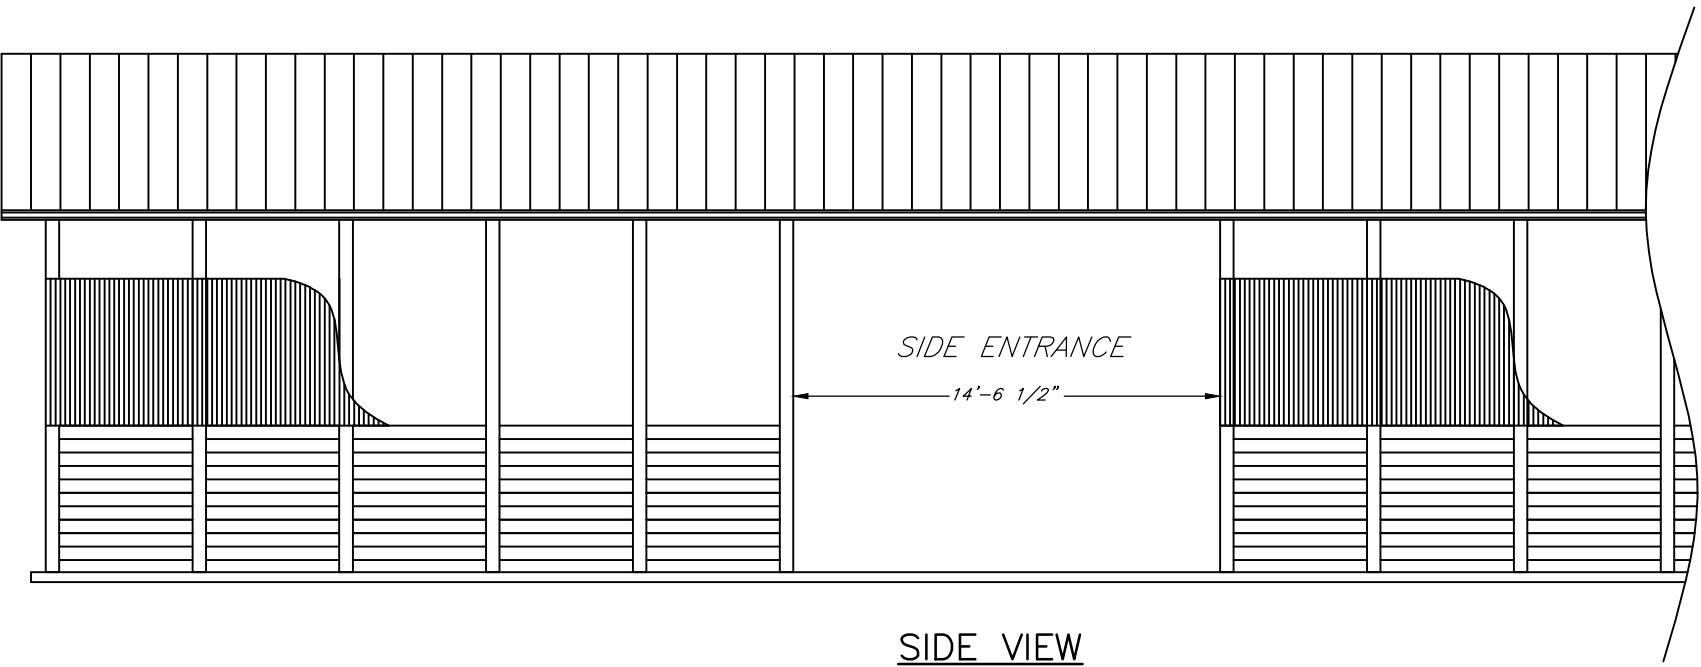

SIDE VIEW

THE NATURAL RESOURCES CONSERVATION SERVICE  
HELPING PEOPLE HELP THE LAND

REVISIONS			
DATE	APPROVED	TITLE	
09/05	H. MCFARLAND	STATE ENGINEER	
10/07	H. MCFARLAND	STATE ENGINEER	
06/11	J. HOLLOWAY	STATE ENGINEER	
07/13	D. ROBERTS	ACTING STATE ENGINEER	

Date	10/07
Designed	W. Brown
Drawn	S. Rogers
Checked	H. McFarland
Approved	J. Holloway
	H. McFarland


GEORGIA COMBINATION  
STACK/COMPOST FACILITY  
(Four Deep Compost Bins)



File No.  
ga-eng-316-c4\_rev\_072013

Drawing No.  
Cover

July 2013  
Sheet 1 of 4

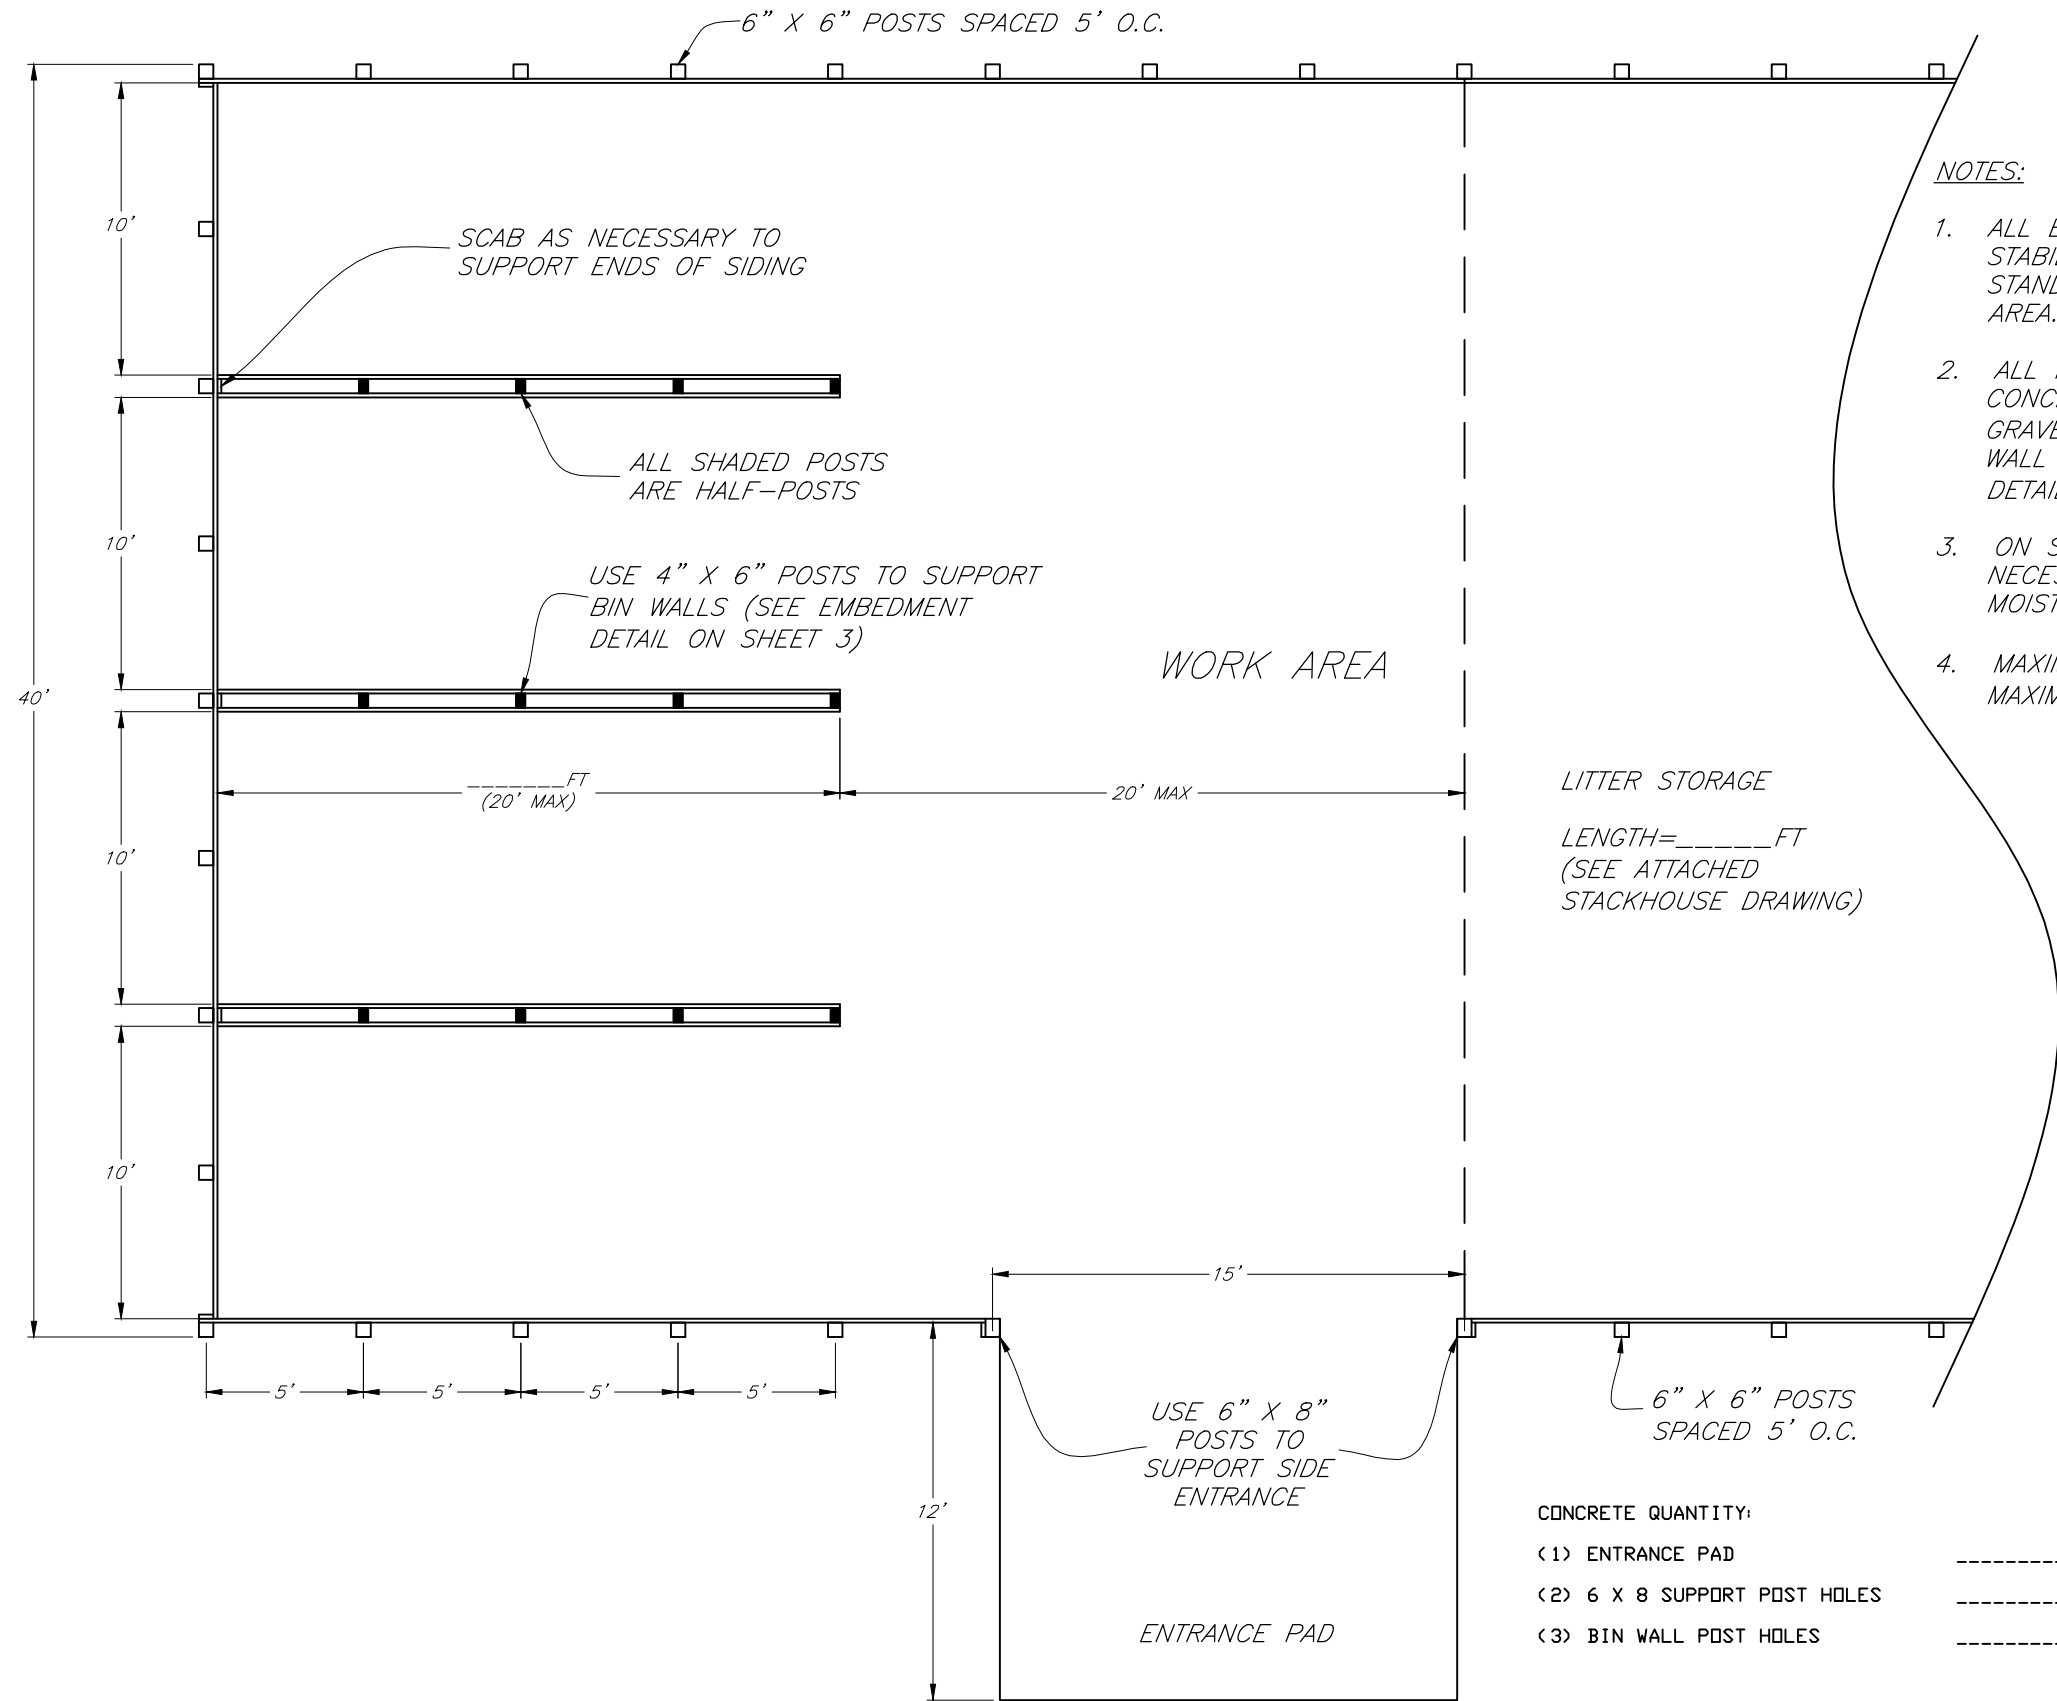

- NOTES:**
- 1. ALL ENTRANCE PADS SHALL BE STABILIZED USING PRACTICE STANDARD 561 – HEAVY USE AREA.
  - 2. ALL POSTS SHALL BE SET IN CONCRETE WITH CONCRETE OR GRAVEL FOOTING PAD (SEE BIN WALL AND POST EMBEDMENT DETAIL ON SHEET 3).
  - 3. ON SITE WATER SOURCE IS NECESSARY TO MAINTAIN MOISTURE CONTENT OF COMPOST.
  - 4. MAXIMUM BIN LENGTH IS 20'. MAXIMUM WORK AREA IS 20'.

CONCRETE QUANTITY:

<1> ENTRANCE PAD	_____SQFT
<2> 6 X 8 SUPPORT POST HOLES	_____CY
<3> BIN WALL POST HOLES	_____CY

**PLAN VIEW**

REVISIONS		
DATE	APPROVED	TITLE
09/05	H. MCFARLAND	STATE ENGINEER
10/07	H. MCFARLAND	STATE ENGINEER
07/13	D. ROBERTS	ACTING STATE ENGINEER

GEORGIA COMBINATION  
STACK/COMPOST FACILITY  
(Four Deep Compost Bins)

Natural Resources Conservation Service  
United States Department of Agriculture

File No.  
ga-eng-316-c4\_rev\_072013

Drawing No.  
Plan

July 2013

Sheet 2 of 4

Designed	W. Brown	Date	10/07
Drawn	S. Rogers		10/07
Checked	H. McFarland		10/07
Approved	J. Holloway		10/07
	H. McFarland		10/07

County, GA

TOE NAIL ALL 4 TRUSSES TO GLULAM TIMBER  
USING 2-16D NAILS PER TRUSS

JOIN GIRDER TO BEAM  
USING HANGER (SEE  
DETAIL ON SHEET 4)

HEADER BEAM SHALL BE  
5" X 12-3/8" SOUTHERN  
PINE GLULAM TIMBER

6" X 8"  
SUPPORT  
POST

HEADER BEAM  
(SEE TRUSS TO BEAM  
DETAIL ON SHEET 4)

10"-WIDE PRESSURE  
TREATED CAP

4" X 6" PRESSURE  
TREATED POST

2" X 6" PRESSURE  
TREATED LUMBER

CONCRETE FLOOR

CONCRETE CASING  
AROUND POST

CONCRETE QUANTITY  
PER POST HOLE: 0.20 CY

CONCRETE OR GRAVEL  
FOOTING PAD

### BIN WALL AND POST EMBEDMENT

12' OR 14'

6" x 8" ROOF SUPPORT POST

4" SLAB

#### NOTES:

1. EXAMPLE CONNECTOR  
SHOWN AT LEFT.
2. MINIMUM UPLIFT  
RESISTANCE REQUIRED IS  
3291 LBS.
3. INSTALL ACCORDING TO  
MANUFACTURER'S  
SPECIFICATIONS.
4. CONNECTOR SHALL BE  
GALVANIZED.

GROUND SURFACE

CONCRETE CASING  
AROUND POST

15" X NO.4 HOT DIPPED  
GALVANIZED OR EPOXY  
COATED REBAR OR  
15" X 1/2" HOT DIPPED  
GALVANIZED THREADED ROD

CONCRETE OR GRAVEL FOOTING PAD

CONCRETE QUANTITY  
PER POST HOLE: 0.30 C. Y.

#### WOOD TREATMENT TABLE

MINIMUM RETENTION RATES IN PCF					
USE	CCA	ACQ-C/D	CBA-A	CA-B	MCA
GROUND CONTACT OR FRESH WATER	0.40	0.40	0.41	0.21	0.15
IMPORTANT STRUCTURAL MEMBERS	0.60	0.60	0.61	0.31	0.23

CCA - CHROMATED COPPER ARSENATE  
ACQ-C/D - ALKALINE COPPER QUATERNARY  
CBA-A & CA-B - COPPER AZOLE  
MCA - MICRONIZED COPPER AZOLE

#### NOTES:

1. ALL WOODEN WALLS, HALF POSTS, AND  
BIN FRONT WOOD SHALL MEET THE  
GROUND CONTACT RATES.
2. ALL SUPPORT POSTS SHALL MEET THE  
IMPORTANT STRUCTURAL MEMBER RATES.

5'

4"

3'

18" MIN

### MECHANICAL POST ANCHOR CONCRETE FOOTING DETAIL

### CONCRETE POST FOOTING DETAIL

## GEORGIA COMBINATION STACK/COMPOST FACILITY (Four Deep Compost Bins)



File No.  
ga-eng-316-c4\_rev\_072013

Drawing No.  
Detail 1

Sheet 3 of 4


Date  
10/07  
Designed  
W. Brown  
10/07  
Drawn  
S. Rogers  
10/07  
Checked  
H. McFarland  
10/07  
Approved  
J. Holloway  
10/07  
H. McFarland  
10/07

County, GA

REVISIONS		
DATE	APPROVED	TITLE
09/05	H. MCFARLAND	STATE ENGINEER
10/07	H. MCFARLAND	STATE ENGINEER
10/10	J. HOLLOWAY	STATE ENGINEER
07/13	D. ROBERTS	ACTING STATE ENGINEER

NOTES:


1. INSTALL HURRICANE STRAP BETWEEN GLULAM TIMBER AND GIRDER.
2. MINIMUM RESISTANCE IN TENSION IS 548 LBS.
3. INSTALL ACCORDING TO MANUFACTURERS SPECIFICATIONS.

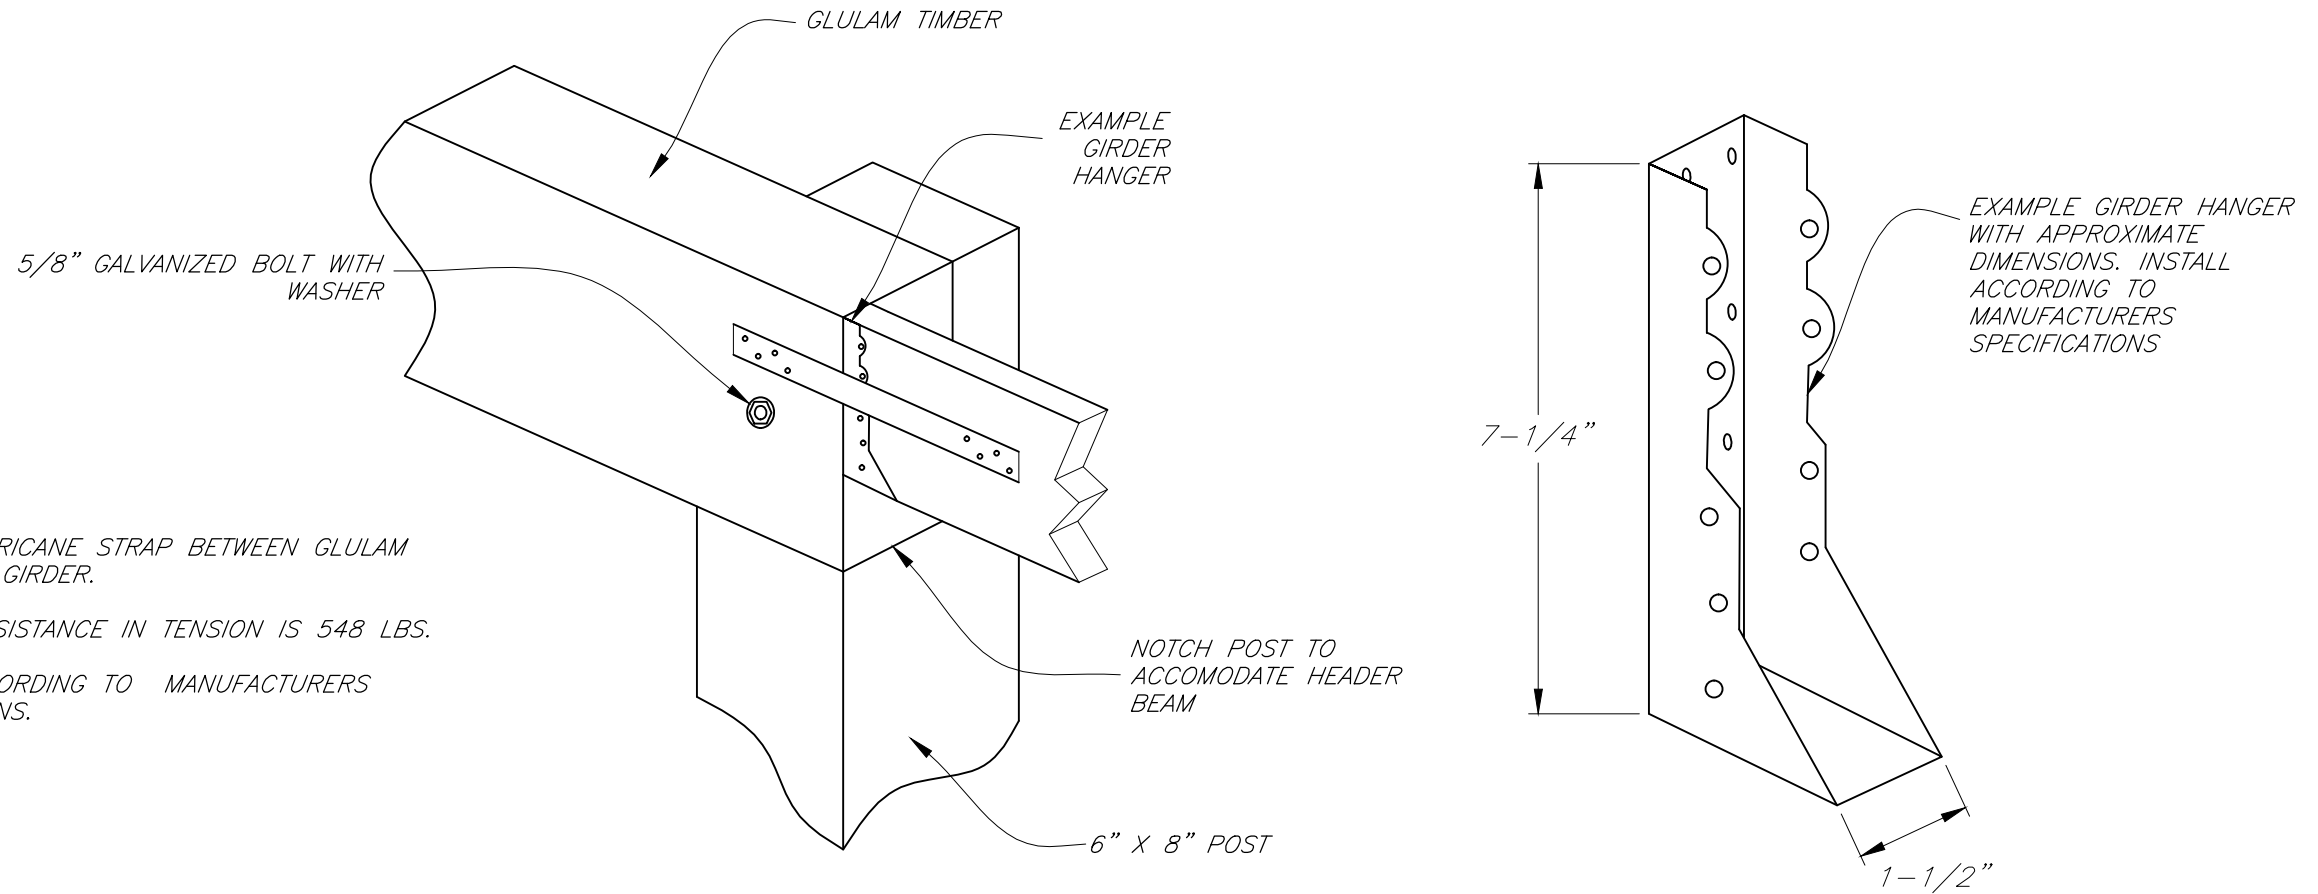


GIRDER HANGER

NOTES:

1. USE HURRICANE STRAP AT POST TO HEADER BEAM CONNECTION.
2. MINIMUM UPLIFT RESISTANCE IS 2025 LBS.
3. USE 16 GAUGE, GALVANIZED, 2-1/16\"
4. STRAP SHALL BE FABRICATED FROM STEEL COMPLYING WITH ASTM A 653-96 SS GRADE 40 SPECIAL.

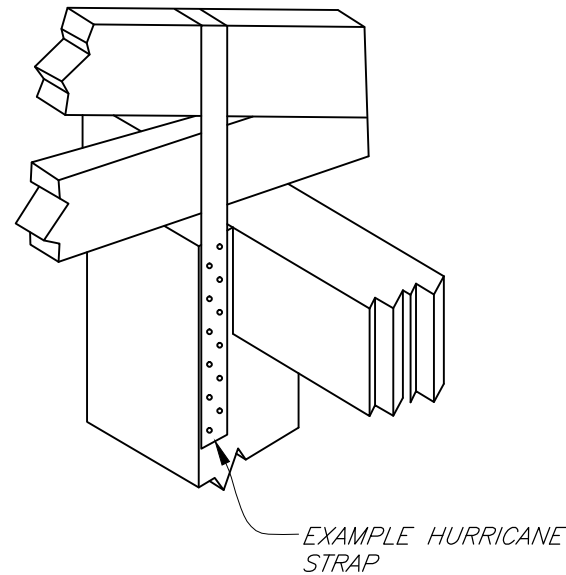

TRUSS TO POST CONNECTION

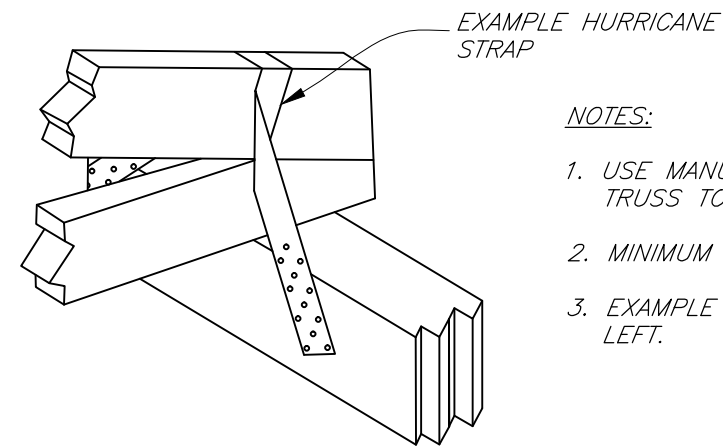

NOTES:

1. USE MANUFACTURED HURRICANE STRAPS AT TRUSS TO HEADER BEAM CONNECTIONS.
2. MINIMUM UPLIFT RESISTANCE IS 1218 LBS.
3. EXAMPLE HURRICANE STRAP IS SHOWN AT LEFT.

TRUSS TO HEADER BEAM CONNECTION

REVISIONS		
DATE	APPROVED	TITLE
08/05	H. MCFARLAND	STATE ENGINEER
10/07	H. MCFARLAND	STATE ENGINEER
07/13	D. ROBERTS	ACTING STATE ENGINEER

Date	10/07
Designed	W. Brown
Drawn	S. Rogers
Checked	H. McFarland
Approved	J. Holloway
	H. McFarland

GEORGIA COMBINATION  
STACK/COMPOST FACILITY  
(Four Deep Compost Bins)



File No.  
ga-eng-316-c4\_rev\_072013

Drawing No.  
Detail 2

July 2013  
Sheet 4 of 4